


NOTE- THIS CORRECTED MAP WILL BE USED FOR RAHATANI & PIMPALE SAUDAGAR VILLAGE ONLY.

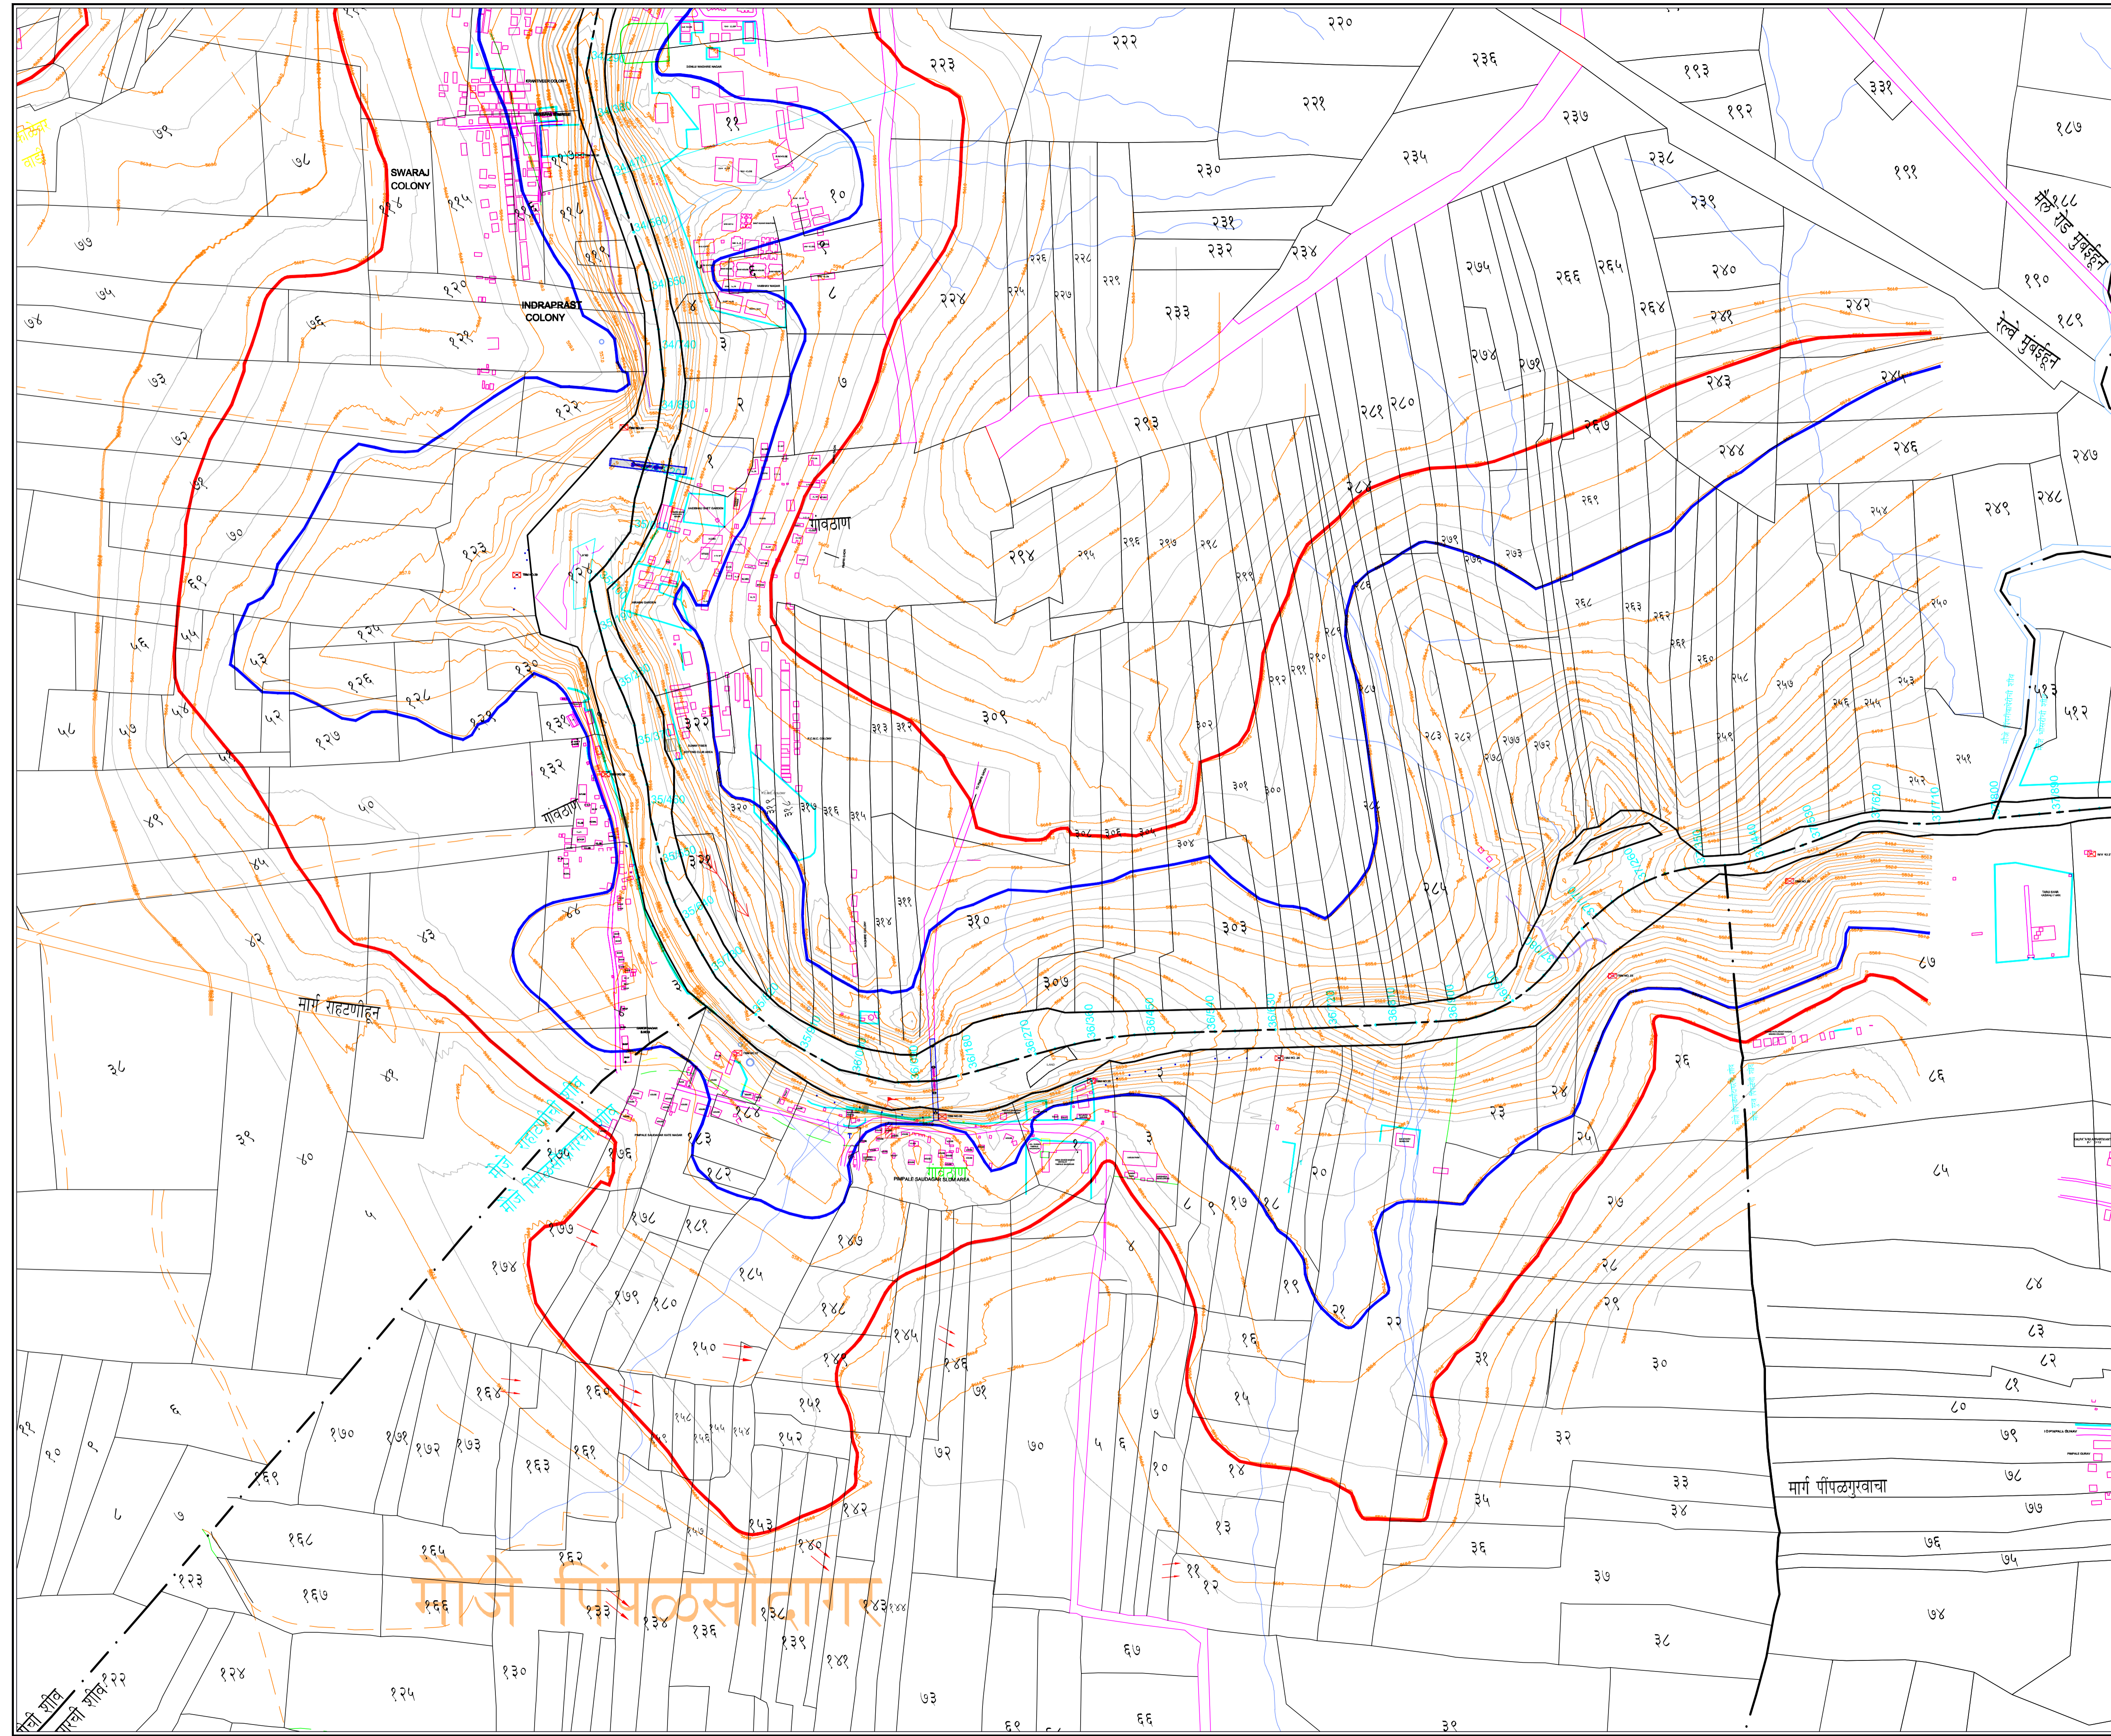

LEGEND

RIVER	
100YEARS HFL	
25 YEARS HFL	
ROAD BRIDGE/HP CULVERT	
NALLA	
GUT BOUNDARY	
STATE HIGHWAY / M.D.R.	
RAILWAY LINE	
VILLAGE BOUNDARY	
COMPOUND WALL	
TANK	
CART TRACK	
BENCH MARK	
CONTOURS	
TEMPLE	
STRUCTURE	

GOVERNMENT OF MAHARASHTRA  
IRRIGATION DEPARTMENT  
KHADAKWASALA IRRIGATION DIVISION PUNE-1  
DETAIL PLANE TABLE AND CONTOUR SURVEY  
PAWANA RIVER FROM CH 00/000 TO 44/000

SUB. DIV. OFFICER: JPT IRRIGATION, SUB. DIV. PAWANA, MCGR. EXECUTIVE ENGINEER: KHADAKWASALA IRR. DIV. PUNE-1. SUPERINTENDING ENGINEER: PUNE IRR. CIRCLE, PUNE-1.  
DRG. NO. KID - DATE -

मौजे पिंगळसांदागर