


DETAILED PLANE TABLE SURVEY OF MUTHA RIVER

FROM KHADAKWASALA DAM TO MUNDHWA BRIDGE



SCALE:-1:4000

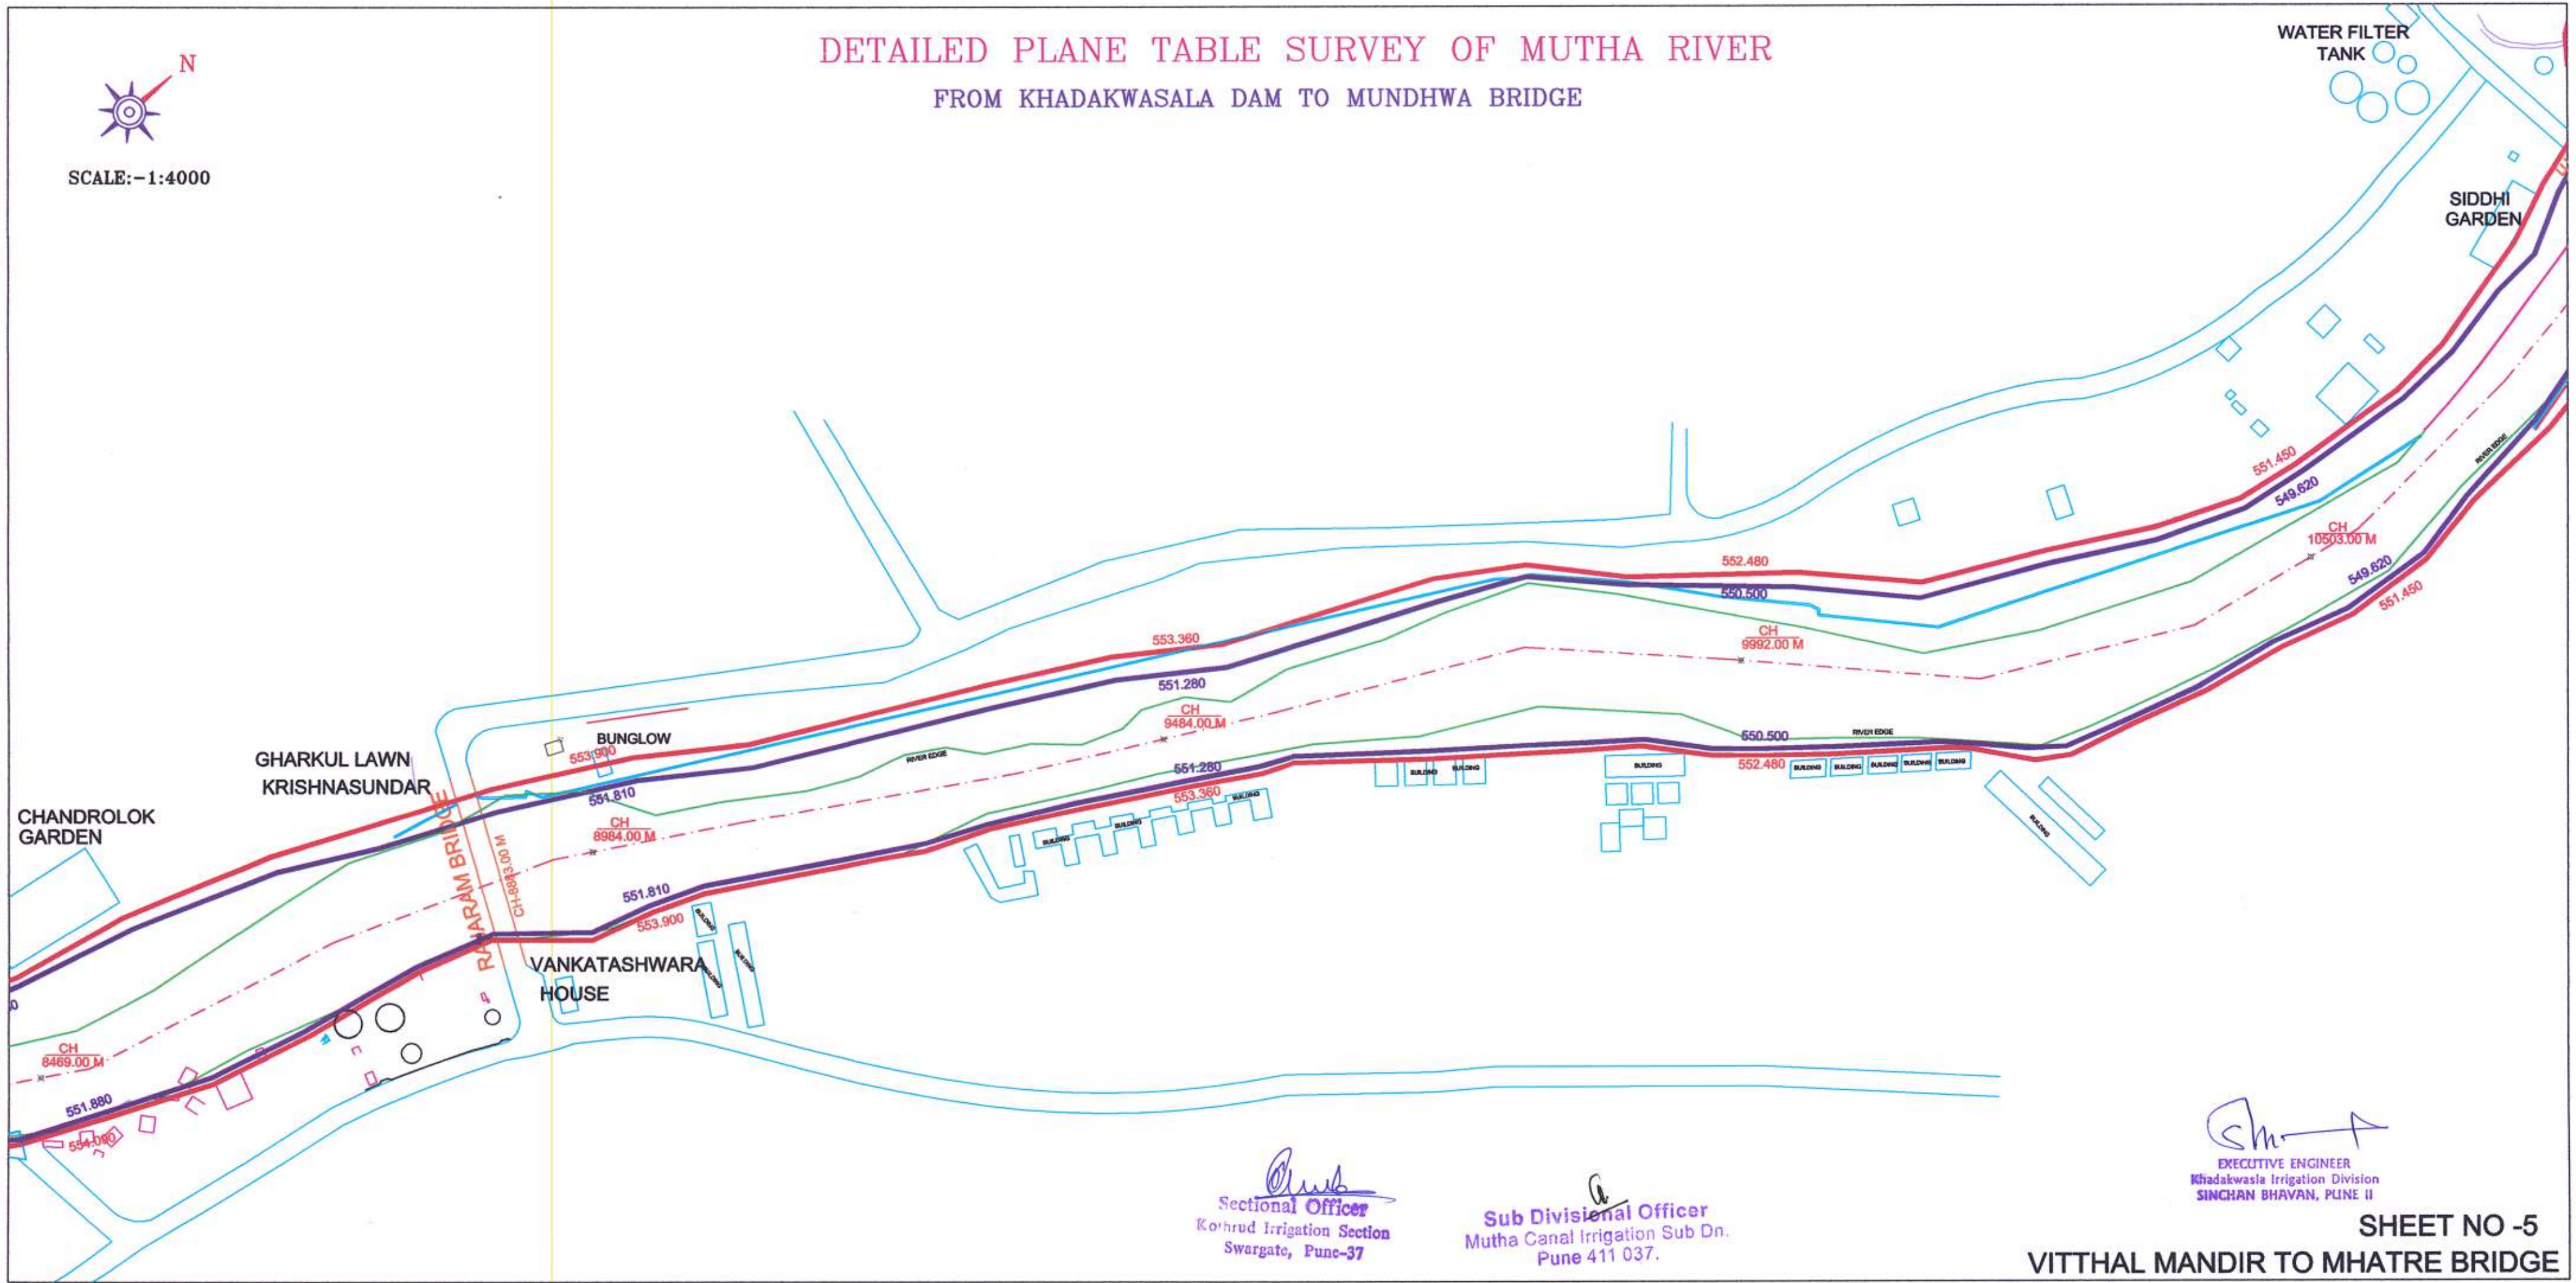


Sectional Officer
 Kothrud Irrigation Section
 Swargate, Pune-37


Sub Divisional Officer
 Mutha Canal Irrigation Sub Dn.
 Pune 411 037.


EXECUTIVE ENGINEER
 Khadakwasla Irrigation Division
 SINGHAN BHAVAN, PUNE II

SHEET NO -5
VITTHAL MANDIR TO MHATRE BRIDGE